


REVISIONS		
DATE	NAME	LIC. NO.
6/8/10	JOSEPH M. MAVURO	24GB02424600

**LEGEND**  
KEY SHEET

- (25) SHEET NUMBER
- 48 BLOCK NUMBER
- SHEET LIMIT
- BLOCK LIMIT
- . - MUNICIPAL LINE

INSERT "A"  
FOR DETAIL SHTS. 22, 23 & 32  
SCALE: 1"=400'

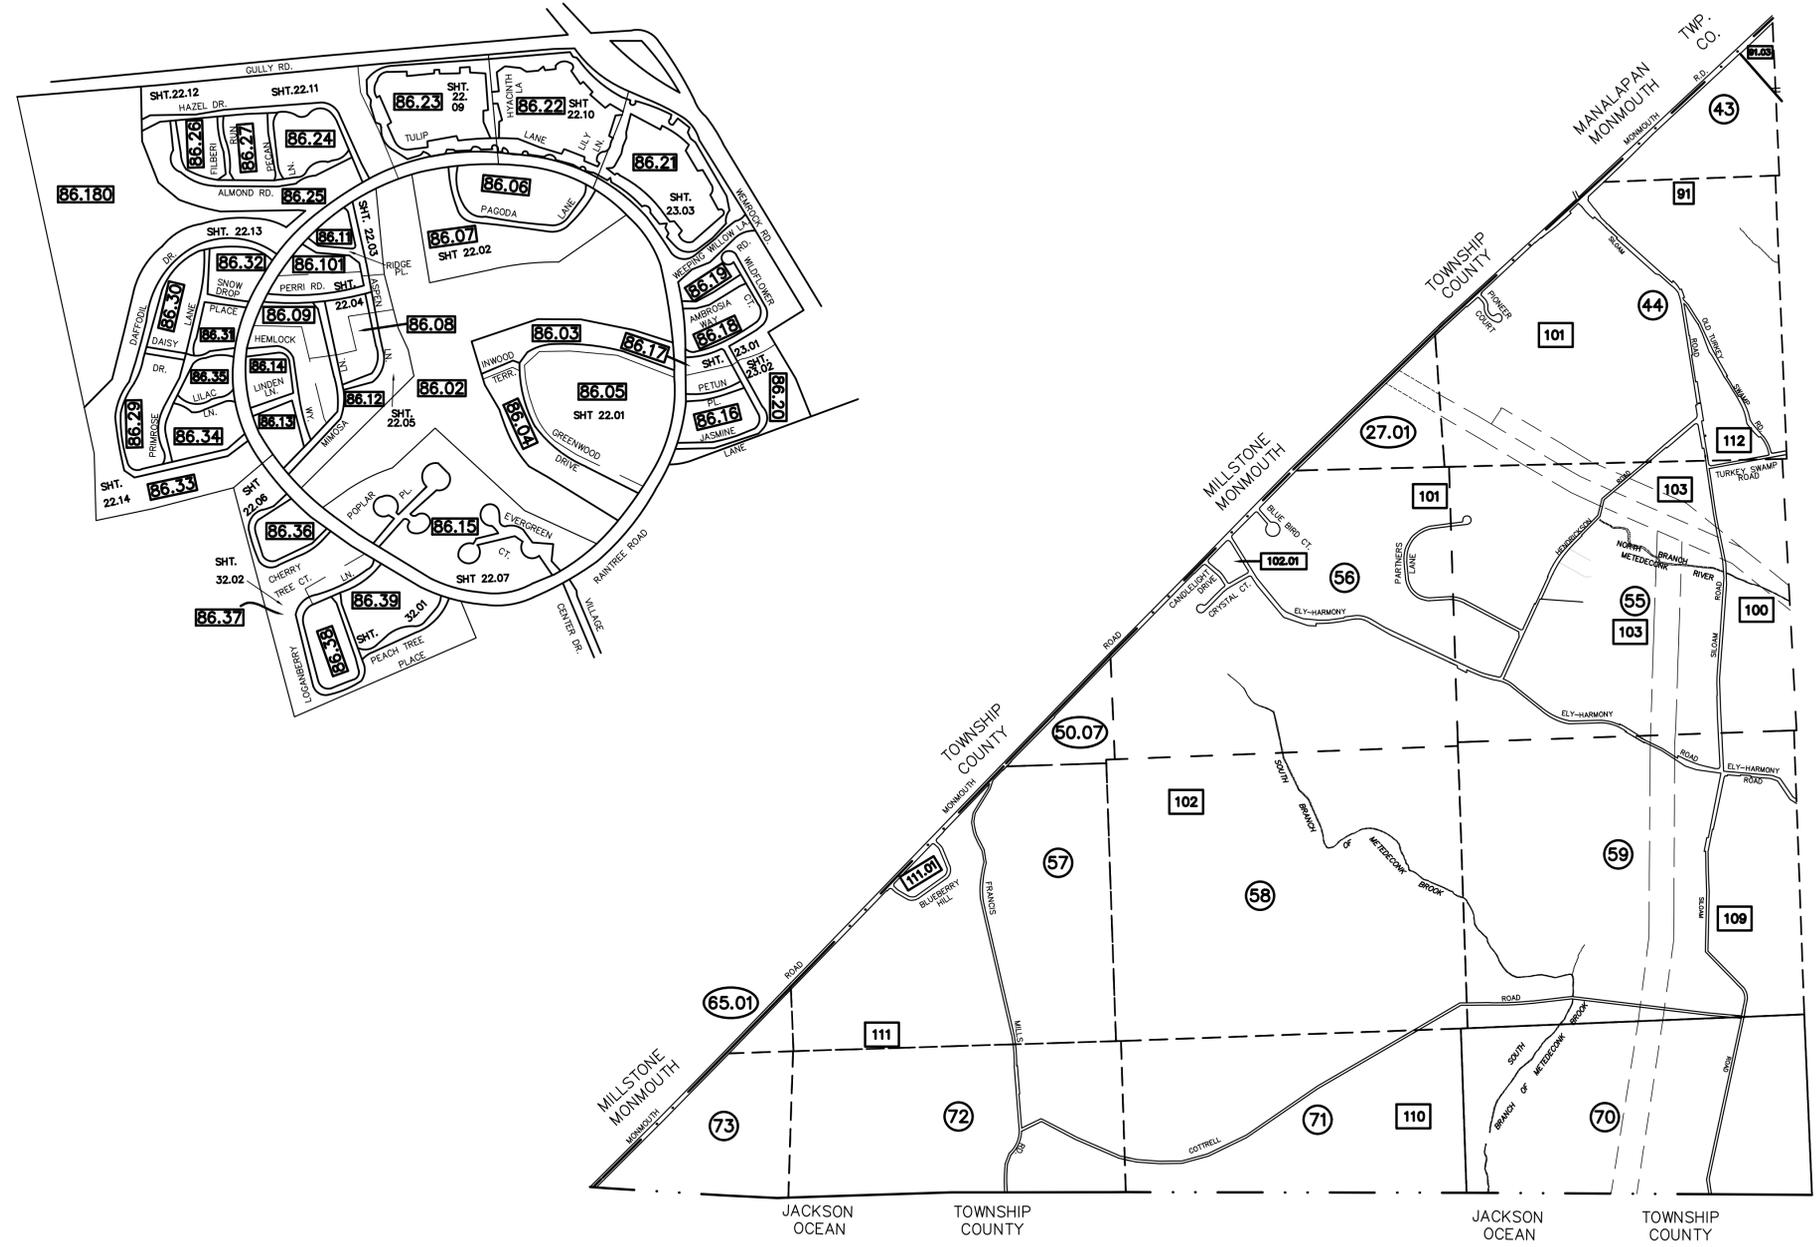

SEE SHEET #2



**TM ASSOCIATES**  
11 TINDALL ROAD  
MIDDLETOWN, NJ 07748  
TEL 732-671-6400  
FAX 732-671-7365  
NEW JERSEY BOARD OF  
PROFESSIONAL ENGINEERS AND  
LAND SURVEYORS  
CERTIFICATE OF AUTHORIZATION  
24GA2987900

**TAX MAP**  
**TOWNSHIP OF FREEHOLD**  
**MONMOUTH COUNTY, NEW JERSEY**  
SCALE: 1"= 1200' JANUARY, 2008  
**JOSEPH M. MAVURO, P.E., P.L.S.**  
**1 MUNICIPAL PLAZA**  
**FREEHOLD, NEW JERSEY, 07728**

TO SHOW CONDITIONS AS OF JULY 2008

THIS MAP HAS BEEN DRAWN USING COMPUTER AIDED DRAFTING/DESIGN (CAD/D) AND COORDINATE GEOMETRY.

THIS MAP IS A COPY OF THE ORIGINAL MAP PREPARED BY WILLIAM HELD, P.E. & P.L.S. DATED MARCH 1962. THE ORIGINAL MAP IS ON FILE IN THE ENGINEER'S OFFICE.