



REVISIONS		
DATE	NAME	LIC. NO.

SEE SHEET 25.03

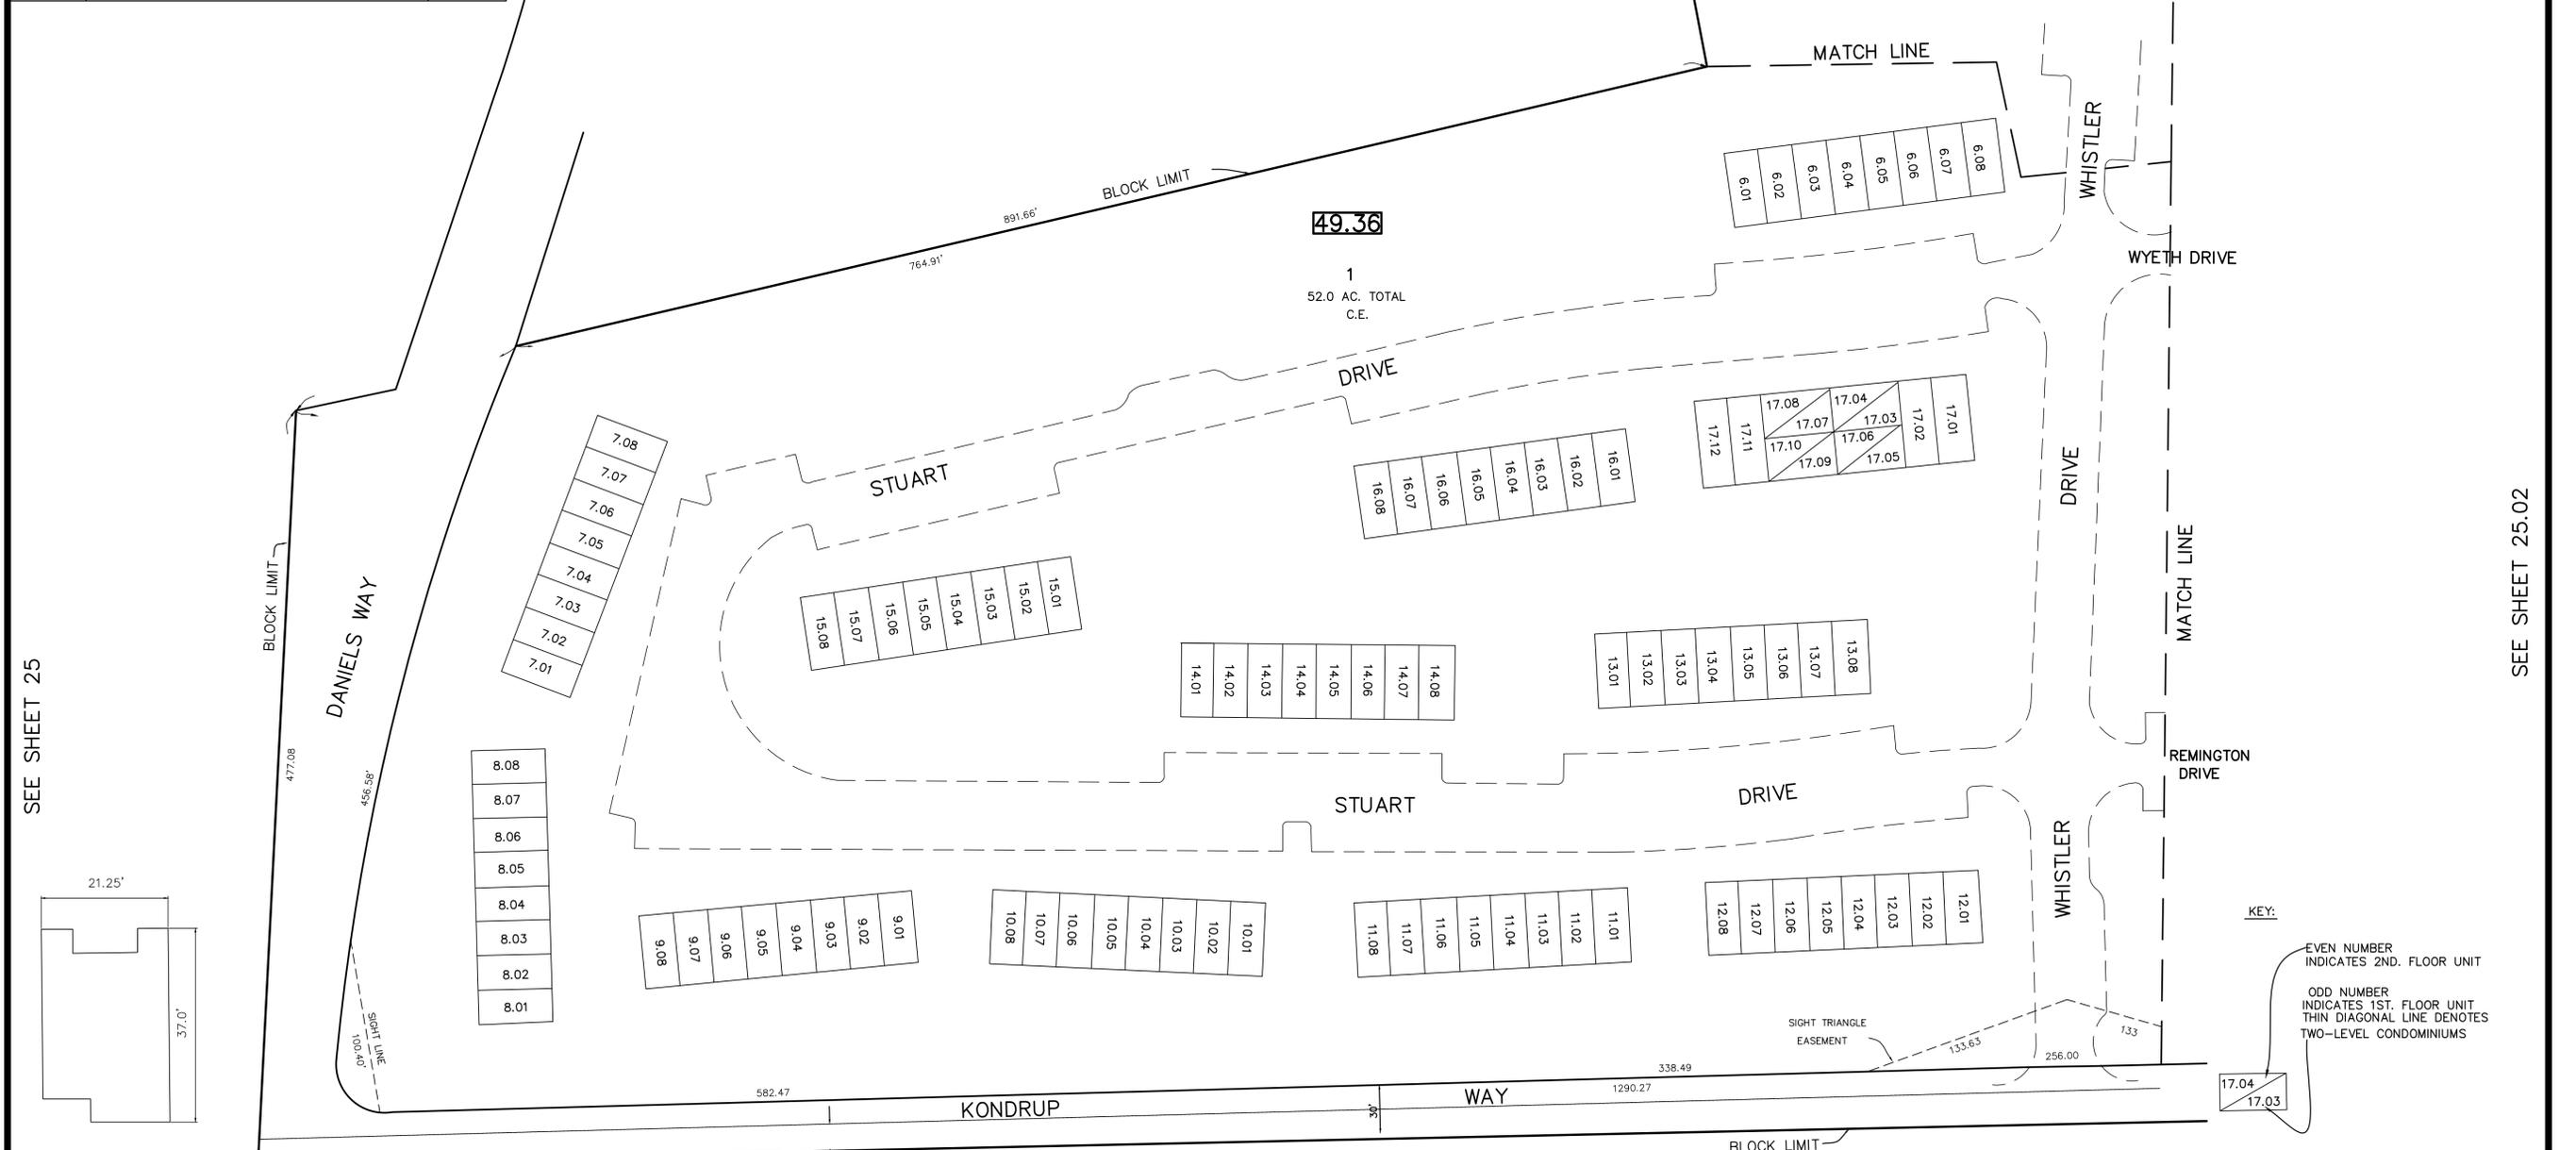


SEE SHEET 25


SEE SHEET 25.02

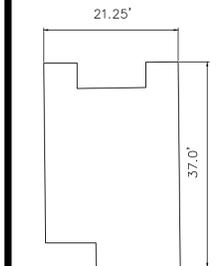


JOHN ADAMS  
N.T.S.

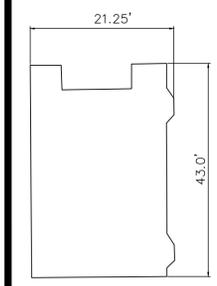


MOLLY PITCHER  
N.T.S.

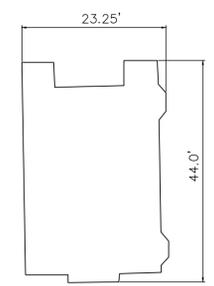


BETSY ROSS  
N.T.S.

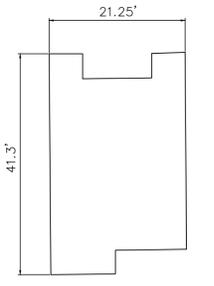


JOHN HANCOCK  
N.T.S.

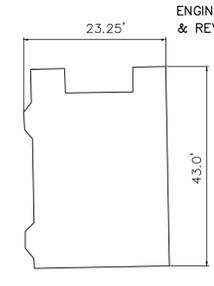


PAUL REVERE  
N.T.S.

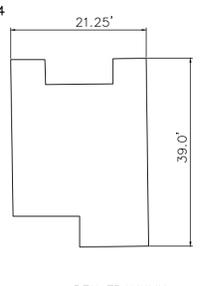

BEN FRANKLIN  
N.T.S.  
SEE SHEET 25

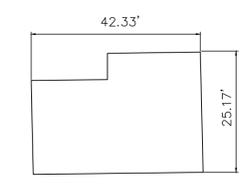

3 BEDROOM TOWNSHIP  
N.T.S.

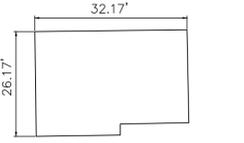

2 BEDROOM TOWNHOUSE

16.50' STRIP HALF OF 33' WIDE ROADWAY AS ILLUSTRATED ON "SURVEY PLAN OF LOTS 35 & 36, BLOCK 49" PREPARED BY JOHN S. TRUHAN CONSULTING ENGINEERS, DATED 10-17-84 & REVISED TO 7-28-87.

KEY:  
EVEN NUMBER INDICATES 2ND. FLOOR UNIT  
ODD NUMBER INDICATES 1ST. FLOOR UNIT  
THIN DIAGONAL LINE DENOTES TWO-LEVEL CONDOMINIUMS

**T&M ASSOCIATES**  
11 TINDALL ROAD  
MIDDLETOWN, NJ 07748  
TEL 732-671-6400  
FAX 732-671-7365  
NEW JERSEY BOARD OF PROFESSIONAL ENGINEERS AND LAND SURVEYORS  
CERTIFICATE OF AUTHORIZATION 246A27987500

**TAX MAP**  
TOWNSHIP OF FREEHOLD  
MONMOUTH COUNTY, NEW JERSEY  
SCALE: 1" = 50' JANUARY, 2008  
JOSEPH M. MAVURO, P.E., P.L.S.  
1 MUNICIPAL PLAZA  
FREEHOLD, NEW JERSEY 07728

THIS MAP HAS BEEN DRAWN USING COMPUTER AIDED DRAFTING/DESIGN (CAD/D) AND COORDINATE GEOMETRY.

THIS MAP IS A COPY OF THE ORIGINAL MAP PREPARED BY WILLIAM HELD, P.E. & P.L.S. DATED MARCH 1962. THE ORIGINAL MAP IS ON FILE IN THE ENGINEER'S OFFICE.