

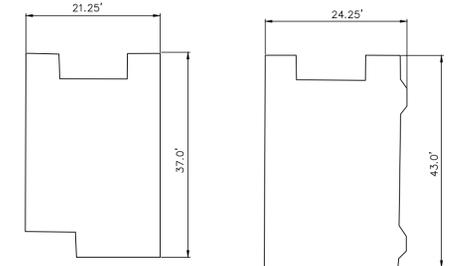



REVISIONS		
DATE	NAME	LIC. NO.
11/1/13	JOSEPH M. MAVURO	24GB02424600

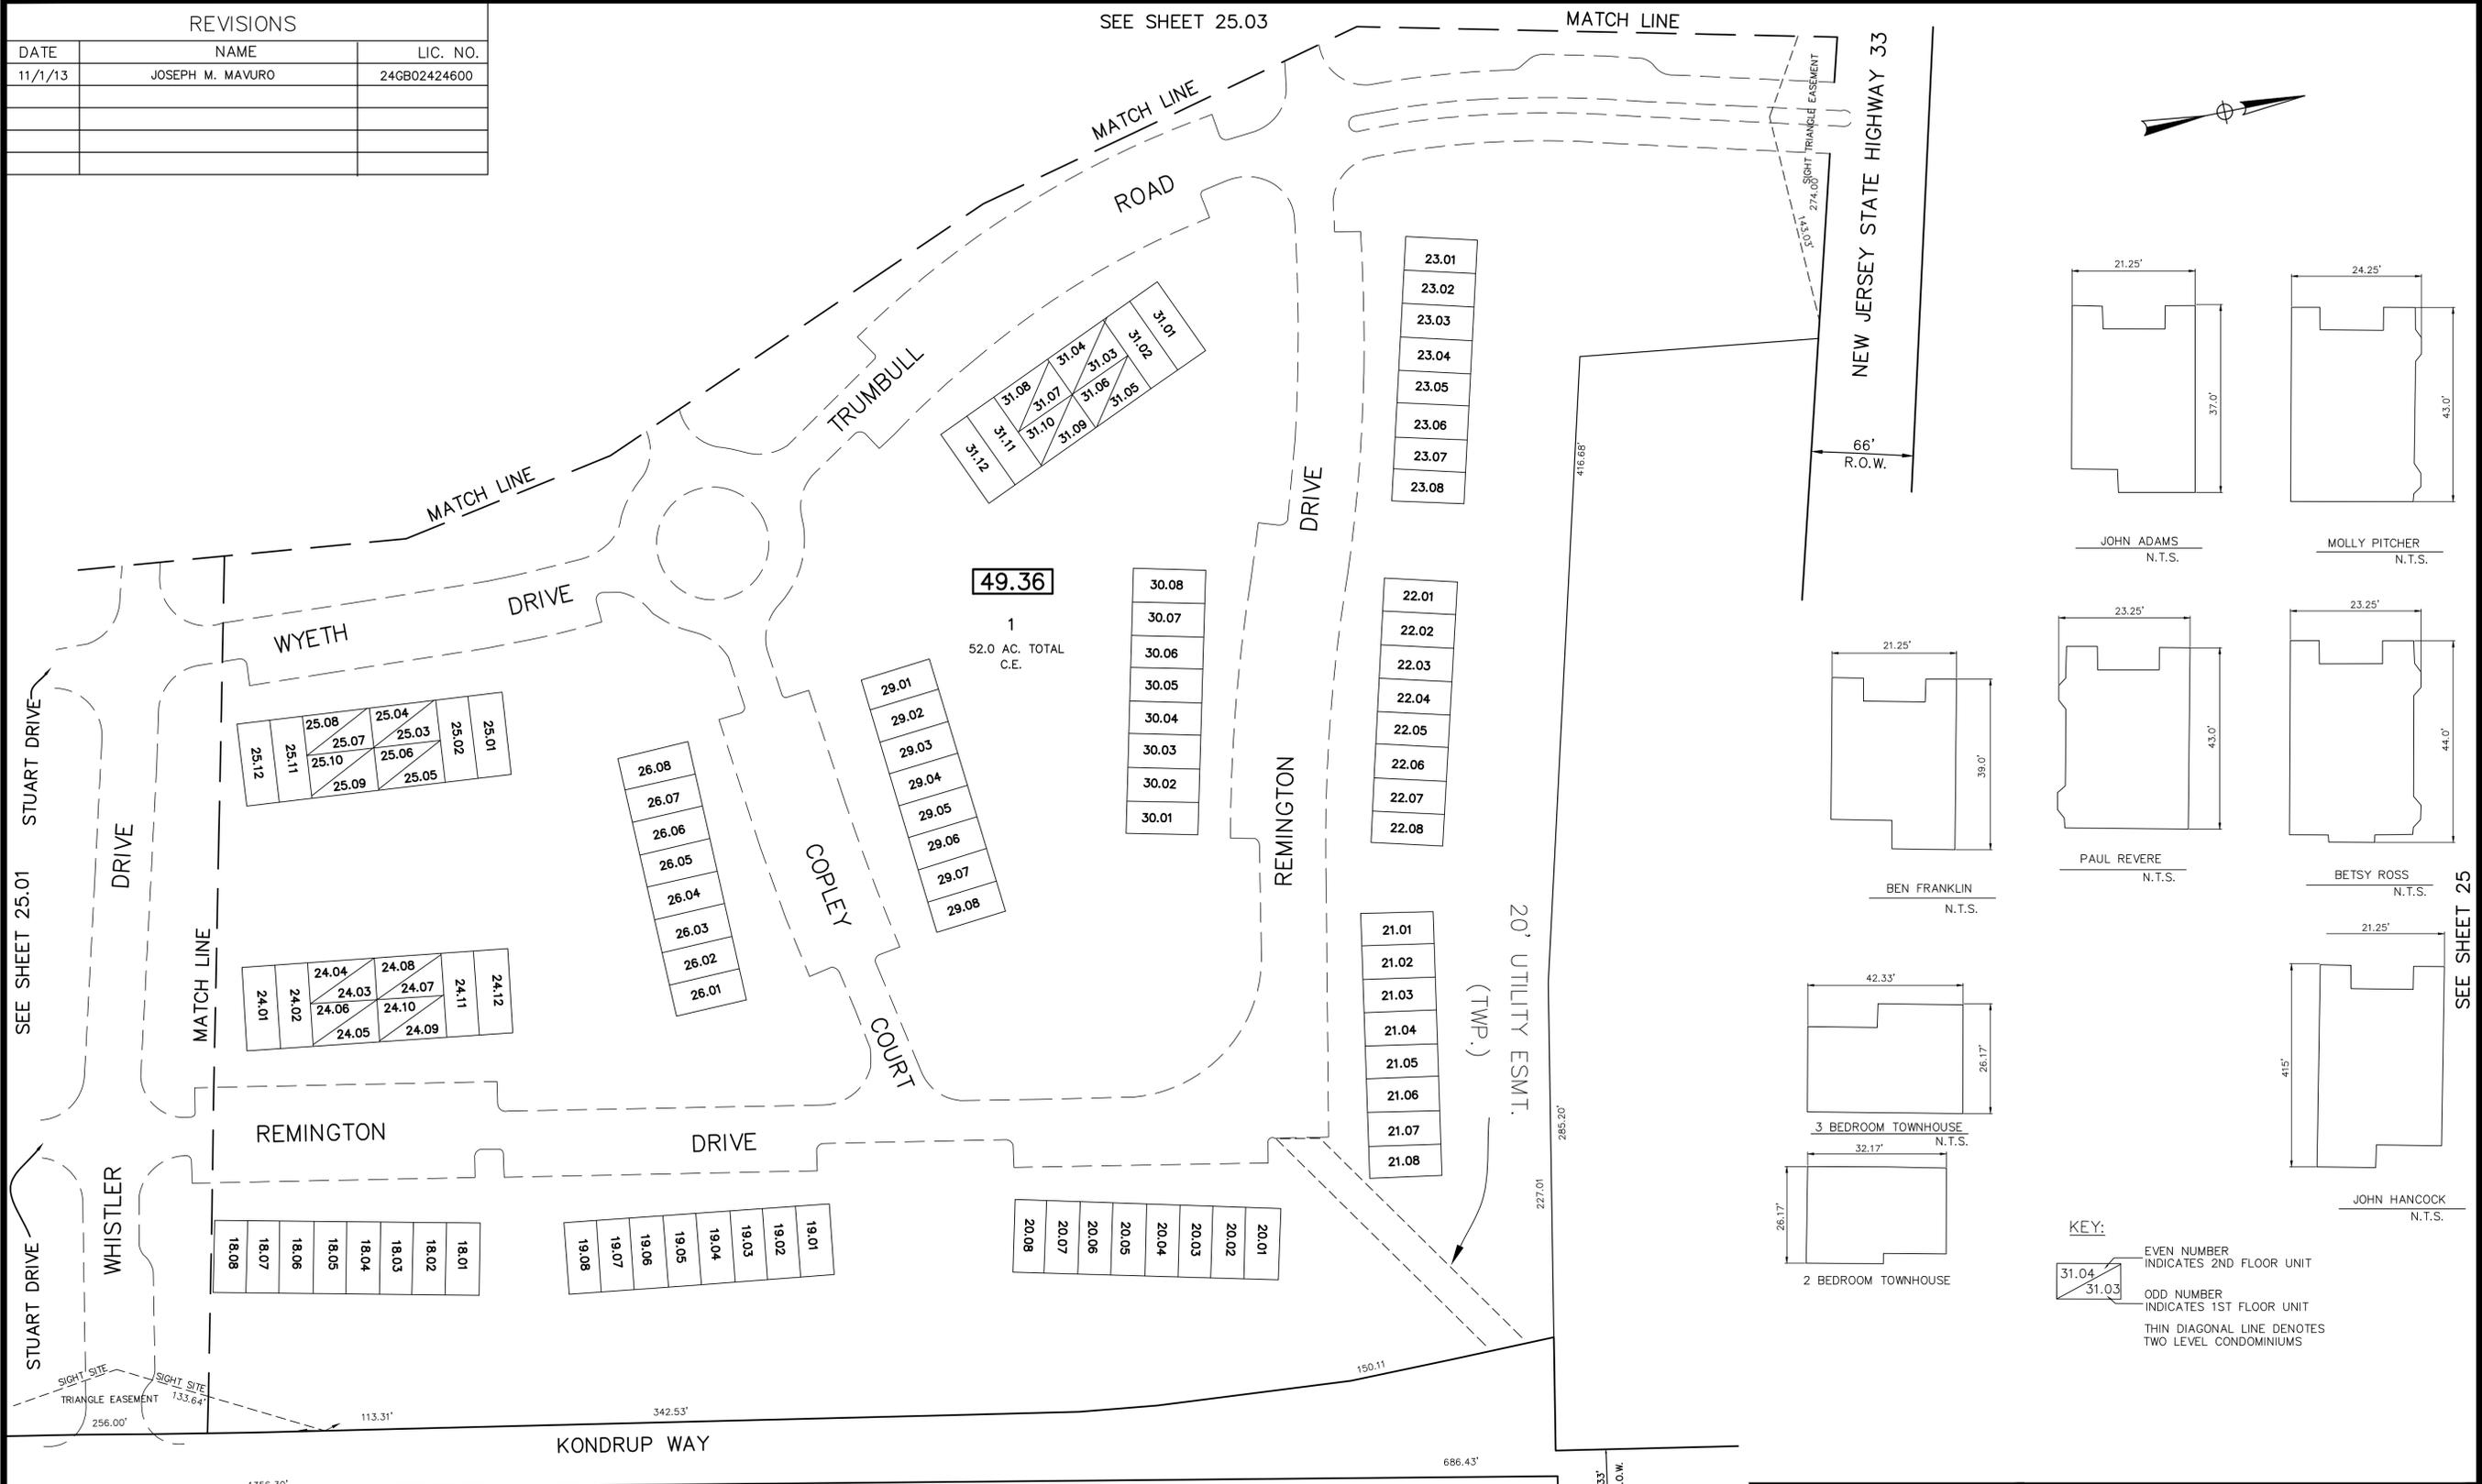


JOHN ADAMS N.T.S. MOLLY PITCHER N.T.S.

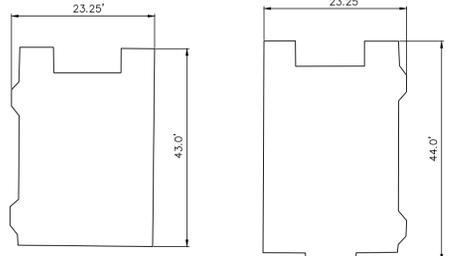


PAUL REVERE N.T.S. BETSY ROSS N.T.S.

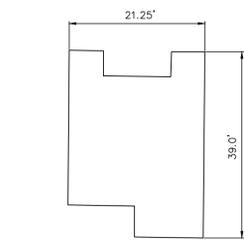


BEN FRANKLIN N.T.S.

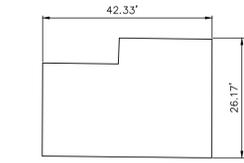

3 BEDROOM TOWNHOUSE N.T.S.

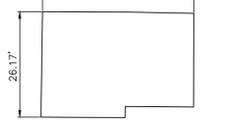

2 BEDROOM TOWNHOUSE

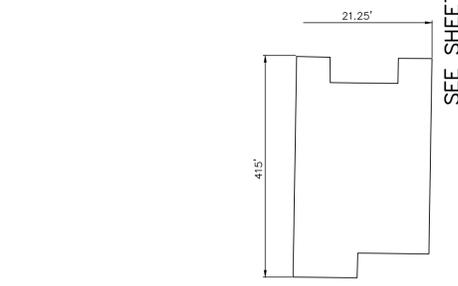

JOHN HANCOCK N.T.S.

KEY:
 31.04 EVEN NUMBER INDICATES 2ND FLOOR UNIT
 31.03 ODD NUMBER INDICATES 1ST FLOOR UNIT
 THIN DIAGONAL LINE DENOTES TWO LEVEL CONDOMINIUMS

TAX MAP
 TOWNSHIP OF FREEHOLD
 MONMOUTH COUNTY, NEW JERSEY
 SCALE: 1" = 50' JANUARY, 2008
 JOSEPH M. MAVURO, P.E., P.L.S.
 1 MUNICIPAL PLAZA
 FREEHOLD, NEW JERSEY 07728

TM
 ASSOCIATES
 11 TINDALL ROAD
 MIDDLETOWN, NJ 07748
 TEL 732-671-6400
 FAX 732-671-7365
 NEW JERSEY BOARD OF
 PROFESSIONAL ENGINEERS AND
 LAND SURVEYORS
 CERTIFICATE OF AUTHORIZATION
 245A27987500

THIS MAP HAS BEEN DRAWN USING COMPUTER AIDED DRAFTING/DESIGN (CAD/D) AND COORDINATE GEOMETRY.

THIS MAP IS A COPY OF THE ORIGINAL MAP PREPARED BY WILLIAM HELD, P.E. & P.L.S. DATED MARCH 1962. THE ORIGINAL MAP IS ON FILE IN THE ENGINEER'S OFFICE.

SEE SHEET 25

SEE SHEET 25.01

SEE SHEET 25

SEE SHEET 25.03