


SEE SHEET 25

MATCH LINE

REVISIONS		
DATE	NAME	LIC. NO.
3/12/10	JOSEPH M. MAVURO	24GB02424600
4/15/10	JOSEPH M. MAVURO	24GB02424600
4/20/10	JOSEPH M. MAVURO	24GB02424600
12/3/10	JOSEPH M. MAVURO	24GB02424600
7/18/12	JOSEPH M. MAVURO	24GB02424600
10/22/13	JOSEPH M. MAVURO	24GB02424600
9/7/16	TIMOTHY P. WHITE	24GB04257000

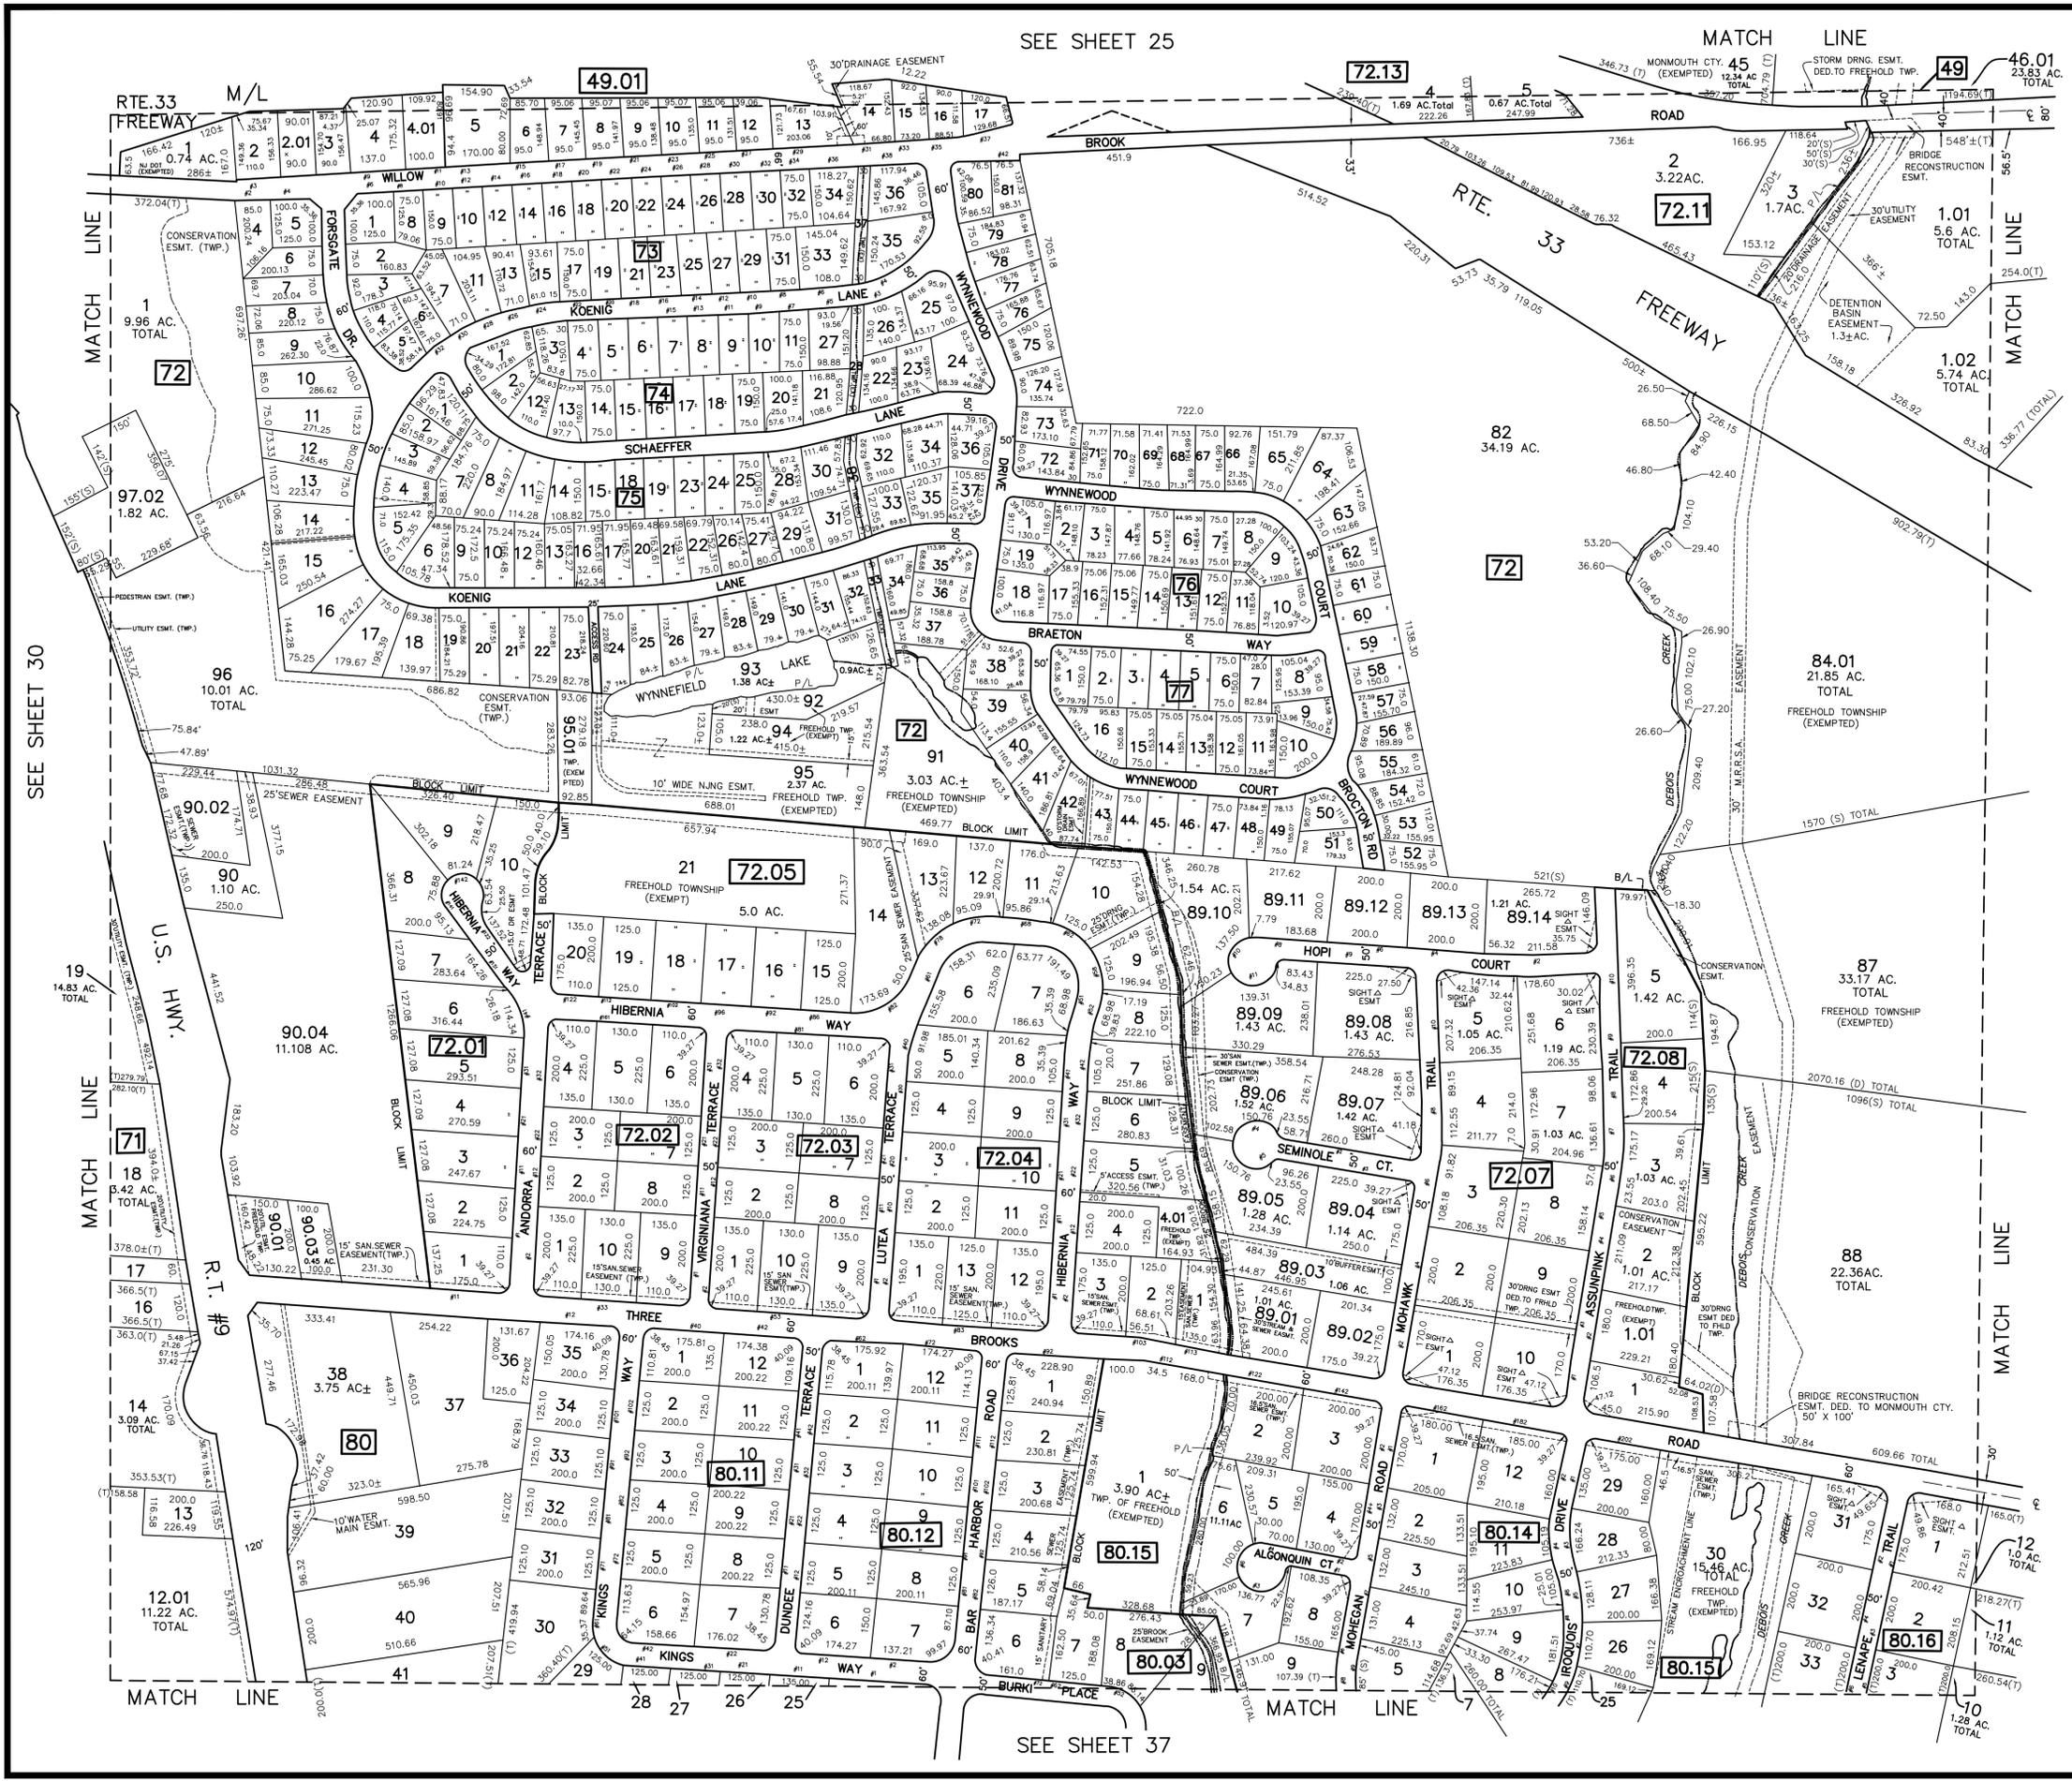

SEE SHEET 30

SEE SHEET 28

SEE SHEET 37



TM ASSOCIATES
 11 TINDALL ROAD
 MIDDLETOWN, NJ 07748
 TEL 732-671-6400
 FAX 732-671-7365
 NEW JERSEY BOARD OF
 PROFESSIONAL ENGINEERS AND
 LAND SURVEYORS
 CERTIFICATE OF AUTHORIZATION
 24G27987500

TAX MAP
 TOWNSHIP OF FREEHOLD
 MONMOUTH COUNTY, NEW JERSEY
 SCALE: 1" = 200' JANUARY, 2008
 JOSEPH M. MAVURO, P.E., P.L.S.
 1 MUNICIPAL PLAZA
 FREEHOLD, NEW JERSEY 07728

THIS MAP HAS BEEN DRAWN USING COMPUTER AIDED
 DRAFTING/DESIGN (CAD/D) AND COORDINATE GEOMETRY.

THIS MAP IS A COPY OF THE ORIGINAL MAP
 PREPARED BY WILLIAM HELD, P.E. & P.L.S.
 DATED MARCH 1962. THE ORIGINAL MAP IS ON
 FILE IN THE ENGINEER'S OFFICE.