


SEE SHEET 30

REVISIONS

DATE	NAME	LIC. NO.
3/15/10	JOSEPH M. MAVURO	24GB02424600
8/23/10	JOSEPH M. MAVURO	24GB02424600
5/20/14	JOSEPH M. MAVURO	24GB02424600

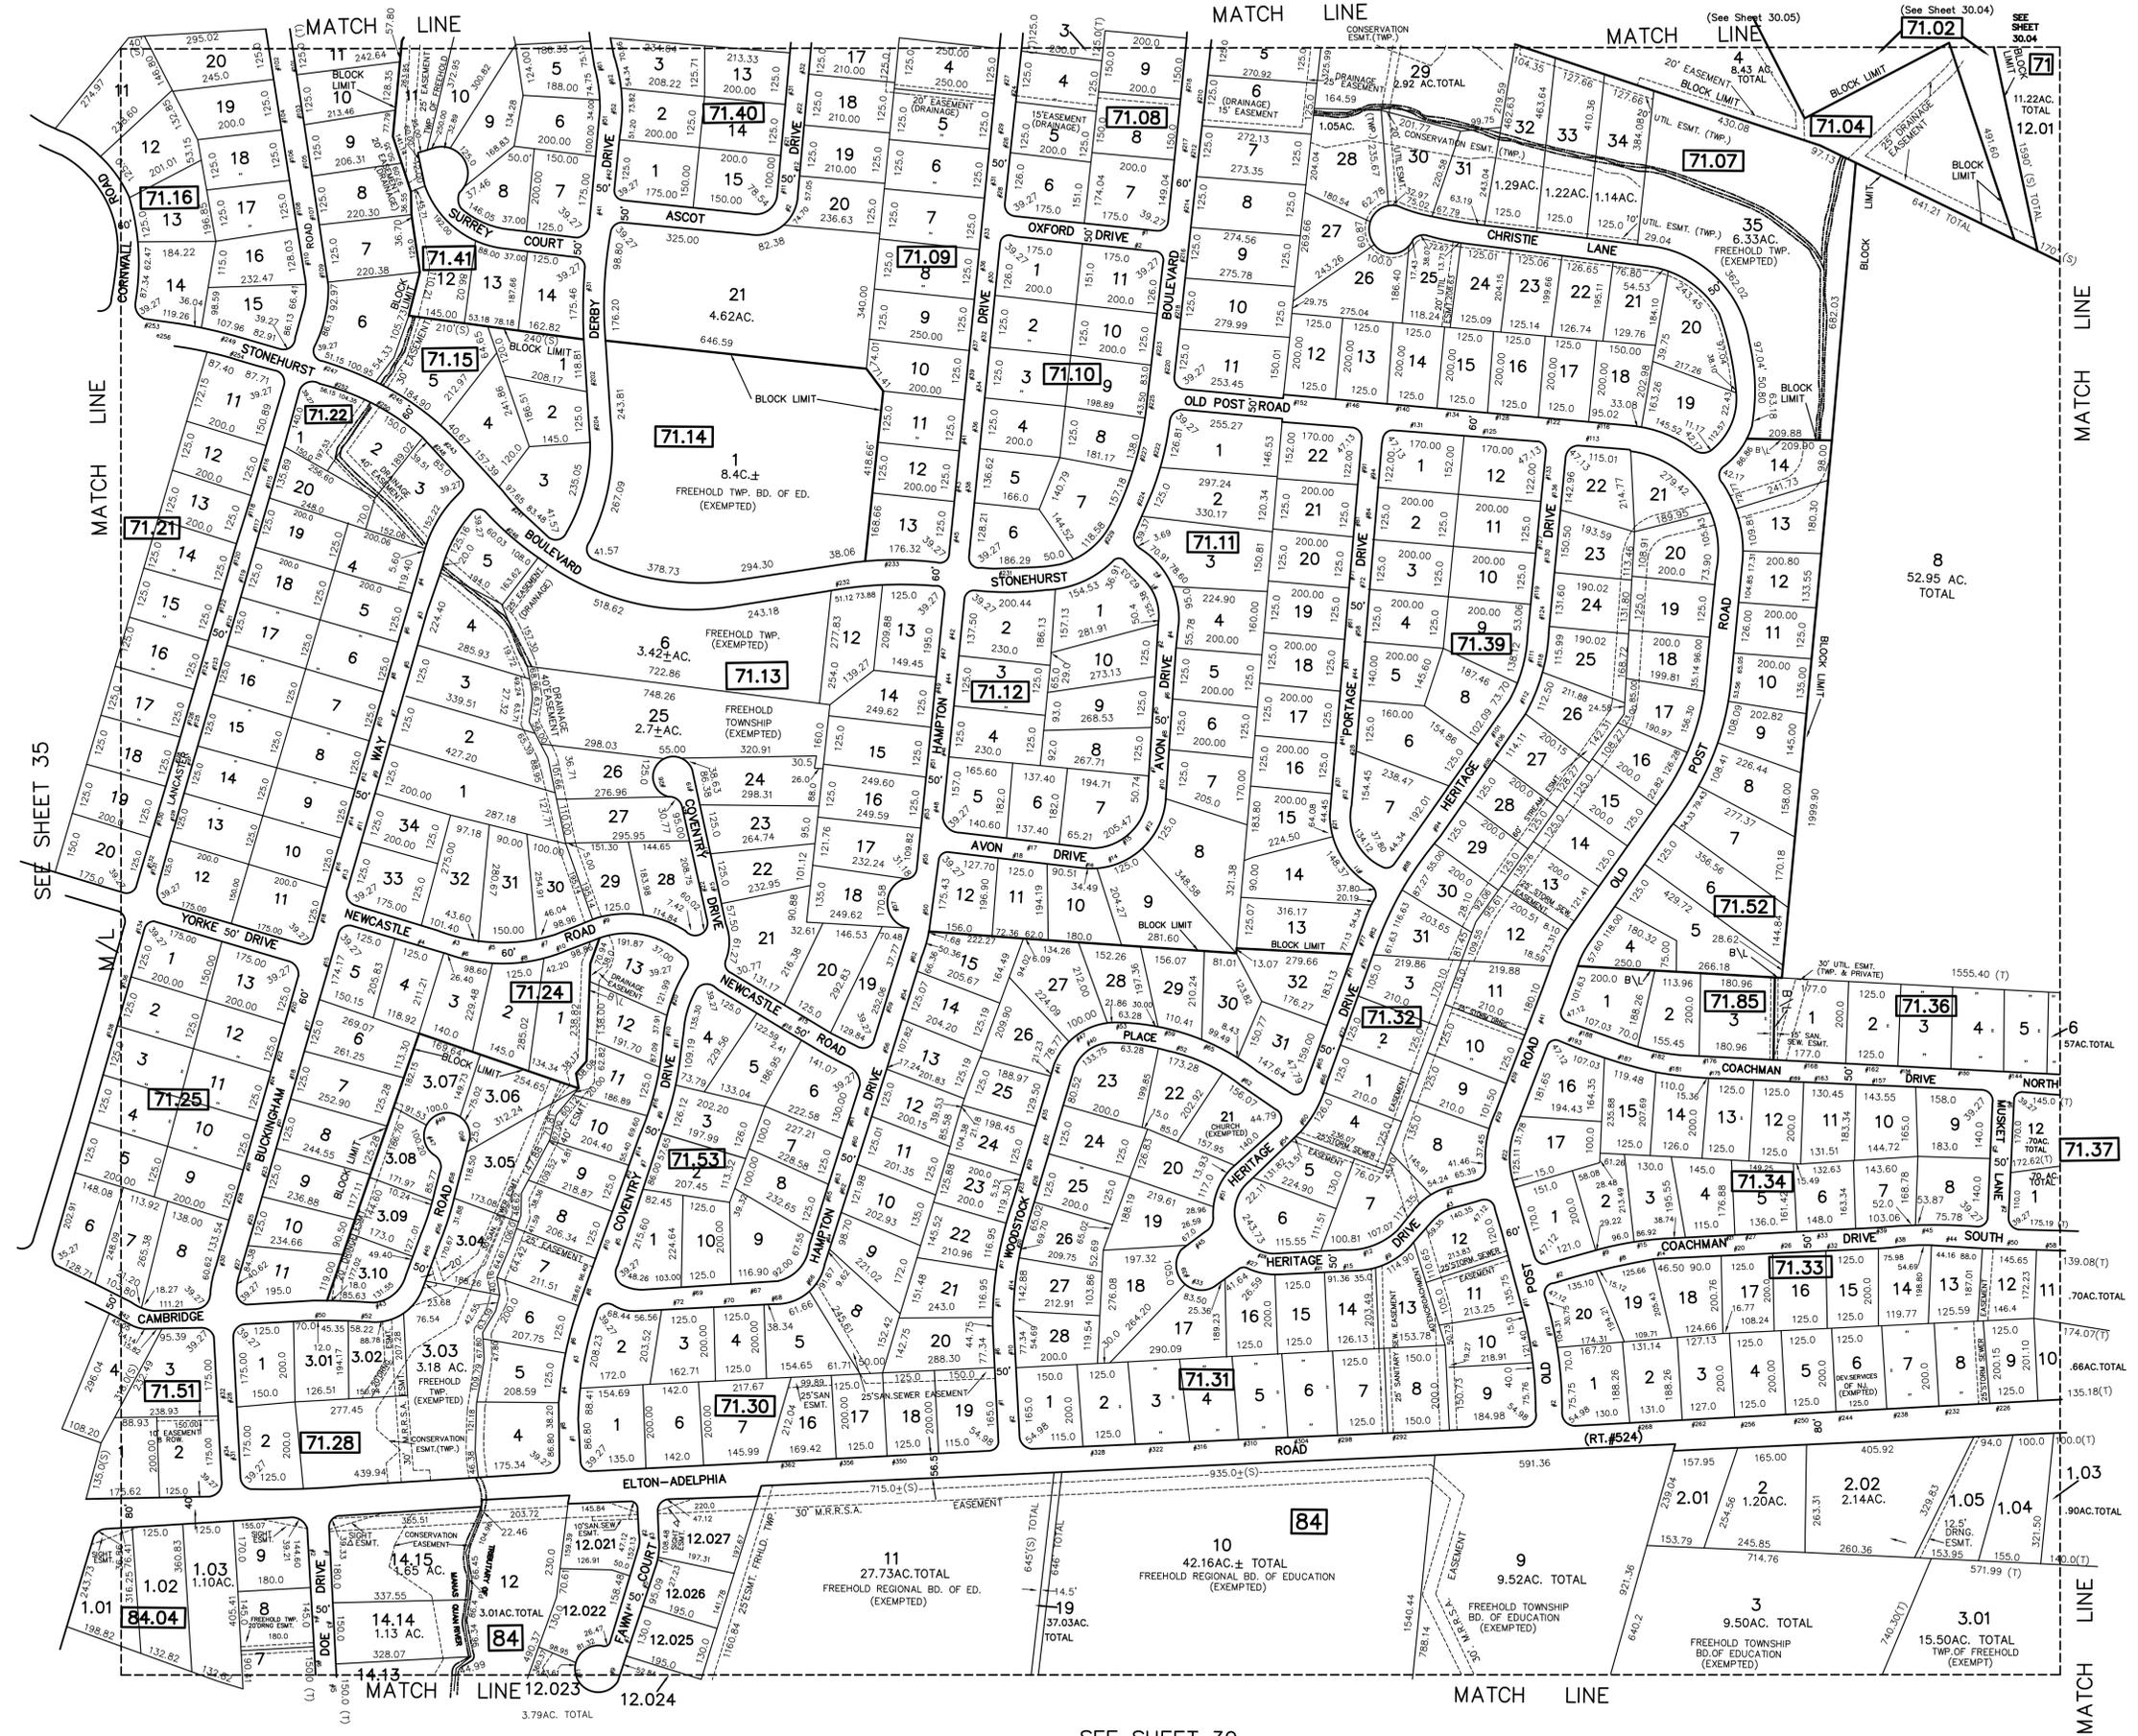

SEE SHEET 37



TM
ASSOCIATES
 11 TINDALL ROAD
 MIDDLETOWN, NJ 07748
 TEL 732-671-6400
 FAX 732-671-7365

TAX MAP
TOWNSHIP OF FREEHOLD
MONMOUTH COUNTY, NEW JERSEY
 SCALE: 1" = 200' JANUARY, 2008
JOSEPH M. MAVURO, P.E., P.L.S.
 1 MUNICIPAL PLAZA
 FREEHOLD, NEW JERSEY 07728

THIS MAP HAS BEEN DRAWN USING COMPUTER AIDED
 DRAFTING/DESIGN (CAD/D) AND COORDINATE GEOMETRY.

THIS MAP IS A COPY OF THE ORIGINAL MAP
 PREPARED BY WILLIAM HELD, P.E. & P.L.S.
 DATED MARCH 1962. THE ORIGINAL MAP IS
 ON FILE IN THE ENGINEER'S OFFICE.