
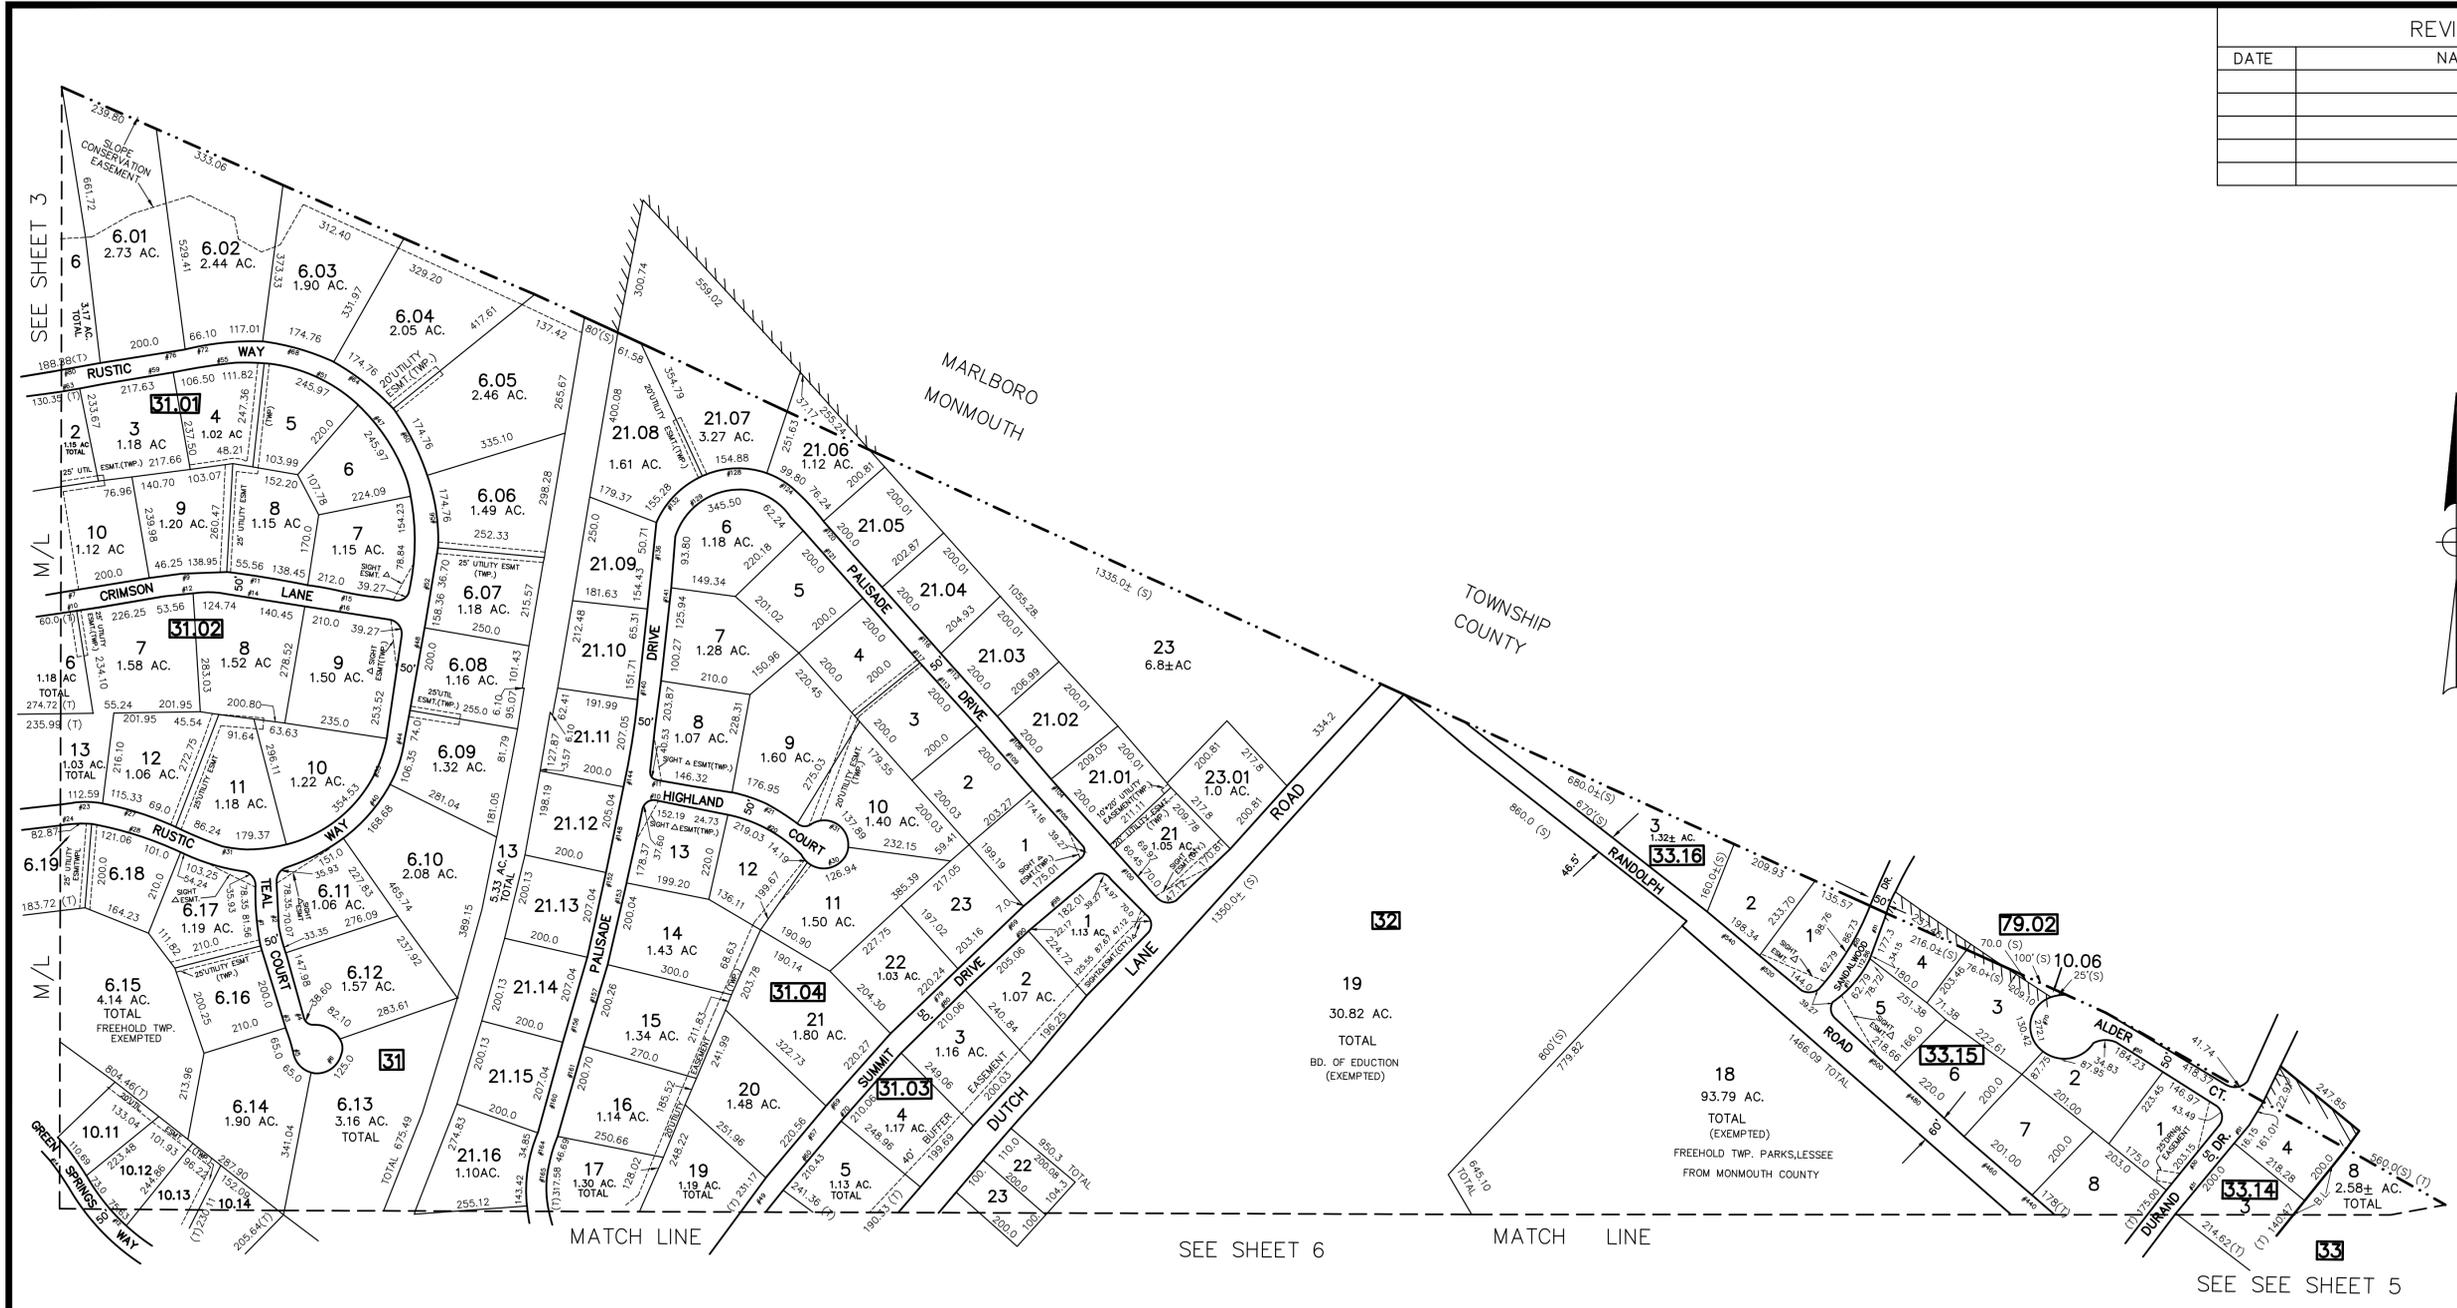


REVISIONS		
DATE	NAME	LIC. NO.

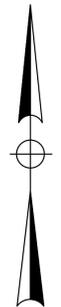

**TAX MAP**  
TOWNSHIP OF FREEHOLD  
MONMOUTH COUNTY, NEW JERSEY  
SCALE: 1" = 200' JANUARY, 2008  
**JOSEPH M. MAVURO, P.E., P.L.S.**  
1 MUNICIPAL PLAZA  
FREEHOLD, NEW JERSEY 07728

THIS MAP HAS BEEN DRAWN USING COMPUTER AIDED  
DRAFTING/DESIGN (CAD/D) AND COORDINATE GEOMETRY.

THIS MAP IS A COPY OF THE ORIGINAL MAP  
PREPARED BY WILLIAM HELD, P.E. & P.L.S.  
DATED MARCH 1962. THE ORIGINAL MAP IS ON  
FILE IN THE ENGINEER'S OFFICE.