


SEE SHEET 62

| REVISIONS |                  |               |
|-----------|------------------|---------------|
| DATE      | NAME             | LIC. NO.      |
| 5/15/14   | JOSEPH M. MAVURO | 24G8024246000 |
|           |                  |               |
|           |                  |               |
|           |                  |               |

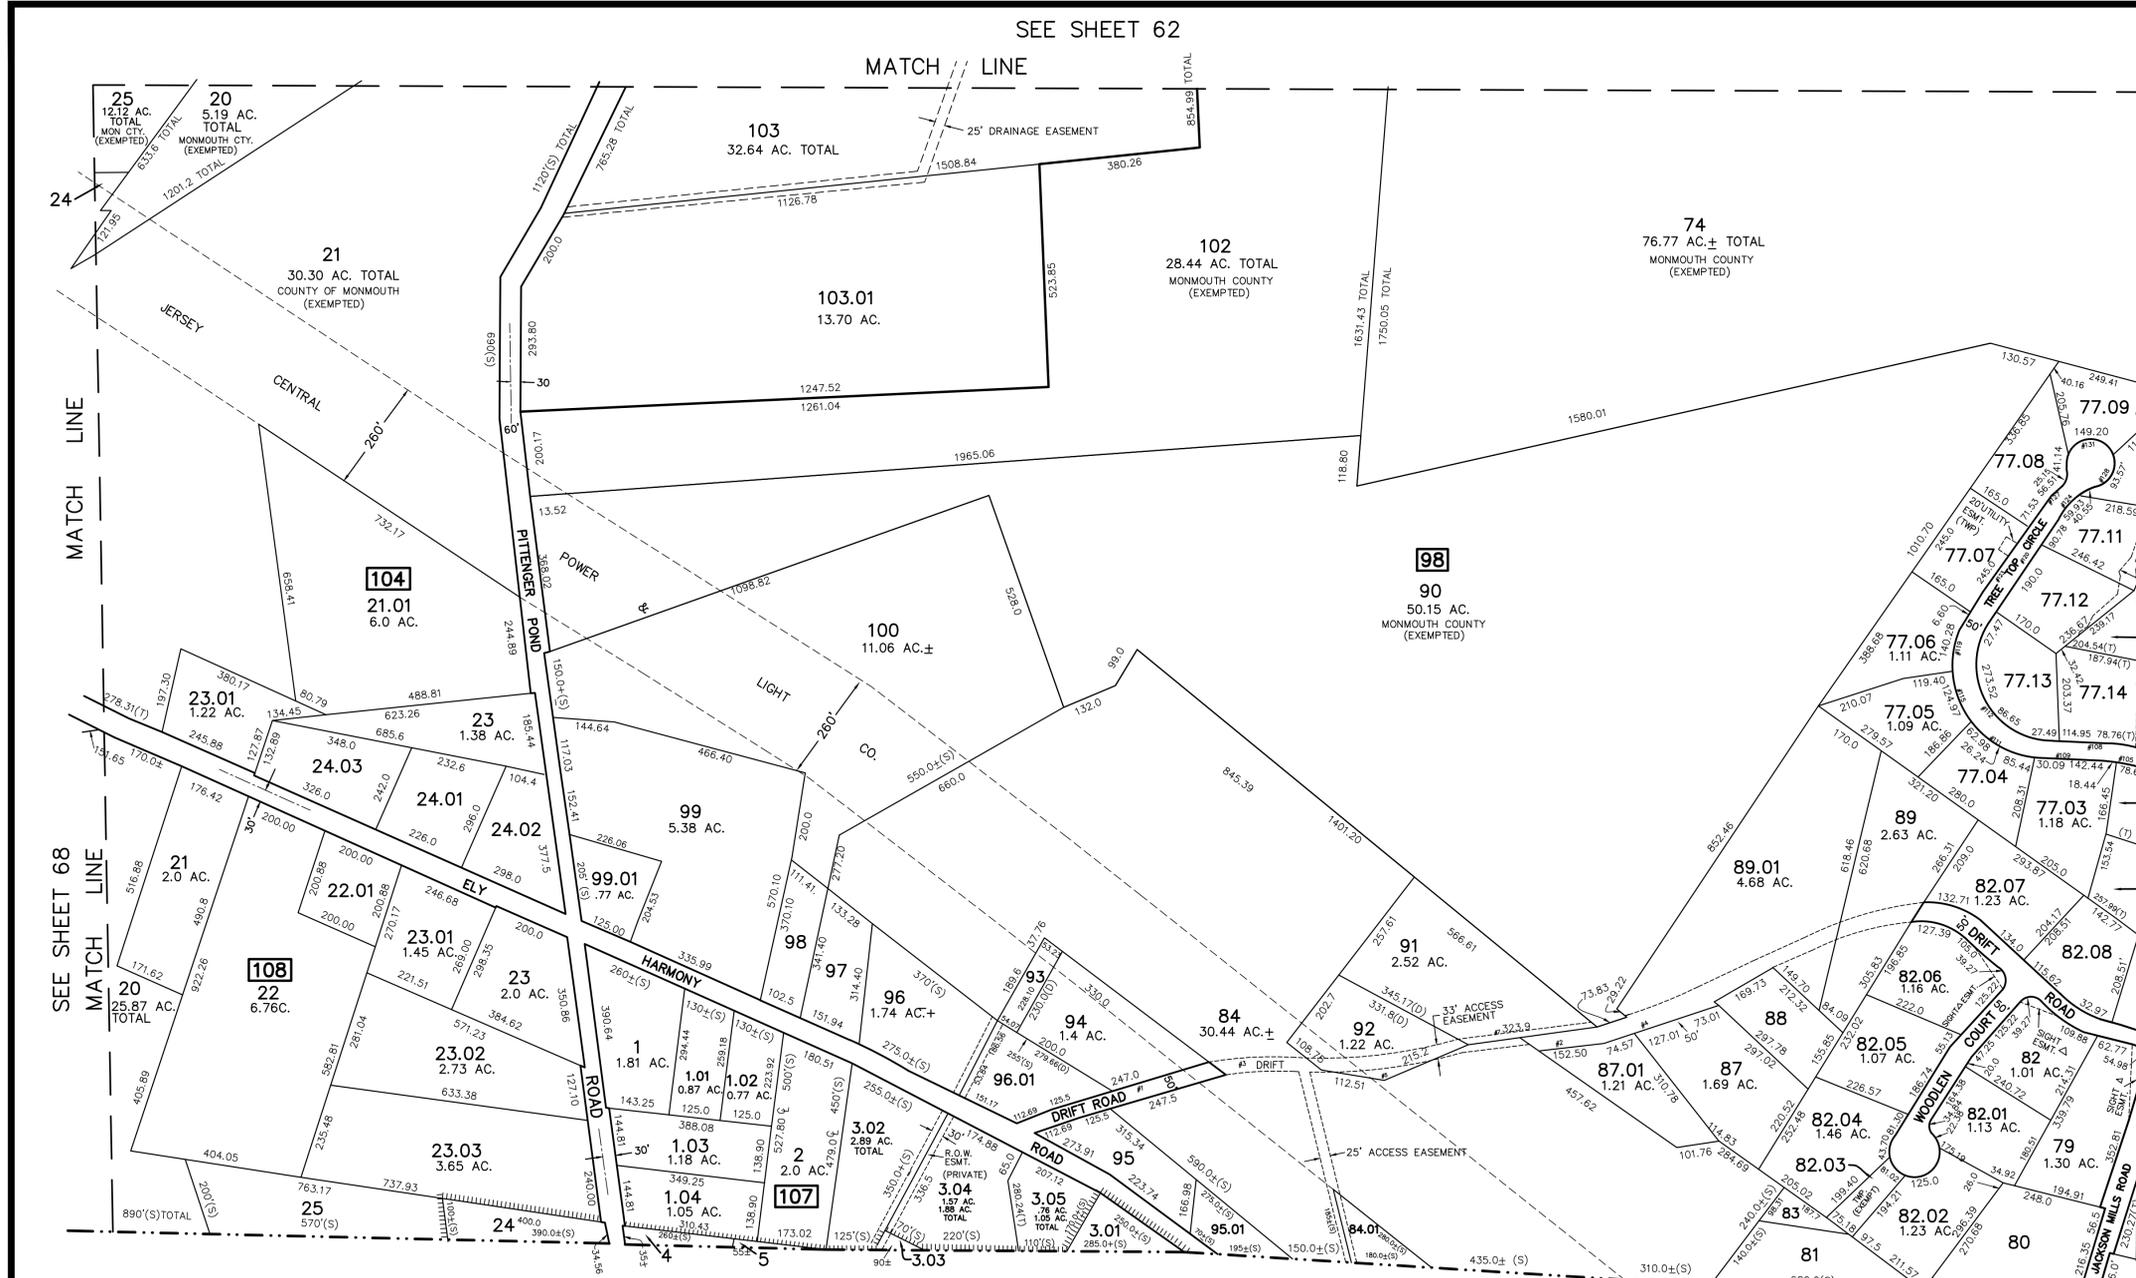

JACKSON TOWNSHIP  
OCEAN COUNTY



**TM**  
ASSOCIATES  
11 TINDALL ROAD  
MIDDLETOWN, NJ 07748  
TEL 732-671-6400  
FAX 732-671-7365  
NEW JERSEY BOARD OF  
PROFESSIONAL ENGINEERS AND  
LAND SURVEYORS  
CERTIFICATE OF AUTHORIZATION  
24G27987500

**TAX MAP**  
TOWNSHIP OF FREEHOLD  
MONMOUTH COUNTY, NEW JERSEY  
SCALE: 1" = 200' JANUARY, 2008  
JOSEPH M. MAVURO, P.E., P.L.S.  
1 MUNICIPAL PLAZA  
FREEHOLD, NEW JERSEY 07728

THIS MAP HAS BEEN DRAWN USING COMPUTER AIDED DRAFTING/DESIGN (CAD/D) AND COORDINATE GEOMETRY.

THIS MAP IS A COPY OF THE ORIGINAL MAP PREPARED BY WILLIAM HELD, P.E. & P.L.S. DATED MARCH 1962. THE ORIGINAL MAP IS ON FILE IN THE ENGINEER'S OFFICE.